


ORDER OF SHEETS

Section No.	1	Title
Section No.	2	Typical Sections and Details
Section No.	3	Estimate of Quantities
Section No.	3	Miscellaneous Quantities
Section No.	4	Right of Way Plat
Section No.	5	Plan and Profile
Section No.	6	Standard Detail Drawings
Section No.	7	Sign Plates
Section No.	8	Structure Plans
Section No.	9	Computer Earthwork Data
Section No.	9	Cross Sections

TOTAL SHEETS = 29

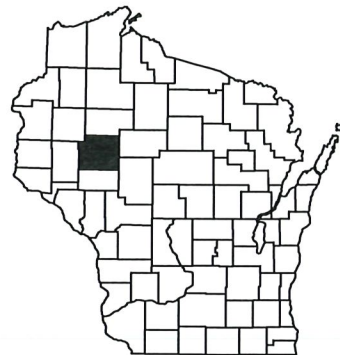

DESIGN DESIGNATION WARREN STREET

A.A.D.T.	2022	=	74
A.A.D.T.	2044	=	101
D.H.V.		=	N/A
D.D.		=	50/50
T.		=	8.9
DESIGN SPEED		=	25
ESALS		=	7300

CONVENTIONAL SYMBOLS

PLAN	PROFILE
CORPORATE LIMITS	GRADE LINE
PROPERTY LINE	ORIGINAL GROUND
LOT LINE	MARSH OR ROCK PROFILE (To be noted as such)
LIMITED HIGHWAY EASEMENT	SPECIAL DITCH
EXISTING RIGHT OF WAY	GRADE ELEVATION
PROPOSED OR NEW R/W LINE	CULVERT (Profile View)
SLOPE INTERCEPT	UTILITIES
REFERENCE LINE	ELECTRIC
EXISTING CULVERT	FIBER OPTIC
PROPOSED CULVERT (Box or Pipe)	GAS
COMBUSTIBLE FLUIDS	SANITARY SEWER
MARSH AREA	STORM SEWER
WOODED OR SHRUB AREA	TELEPHONE
	WATER
	UTILITY PEDESTAL
	POWER POLE
	TELEPHONE POLE


# CITY OF CHIPPEWA FALLS

## PLAN OF PROPOSED IMPROVEMENT

# WARREN STREET

BADGER ST - PALMER ST

## CHIPPEWA COUNTY

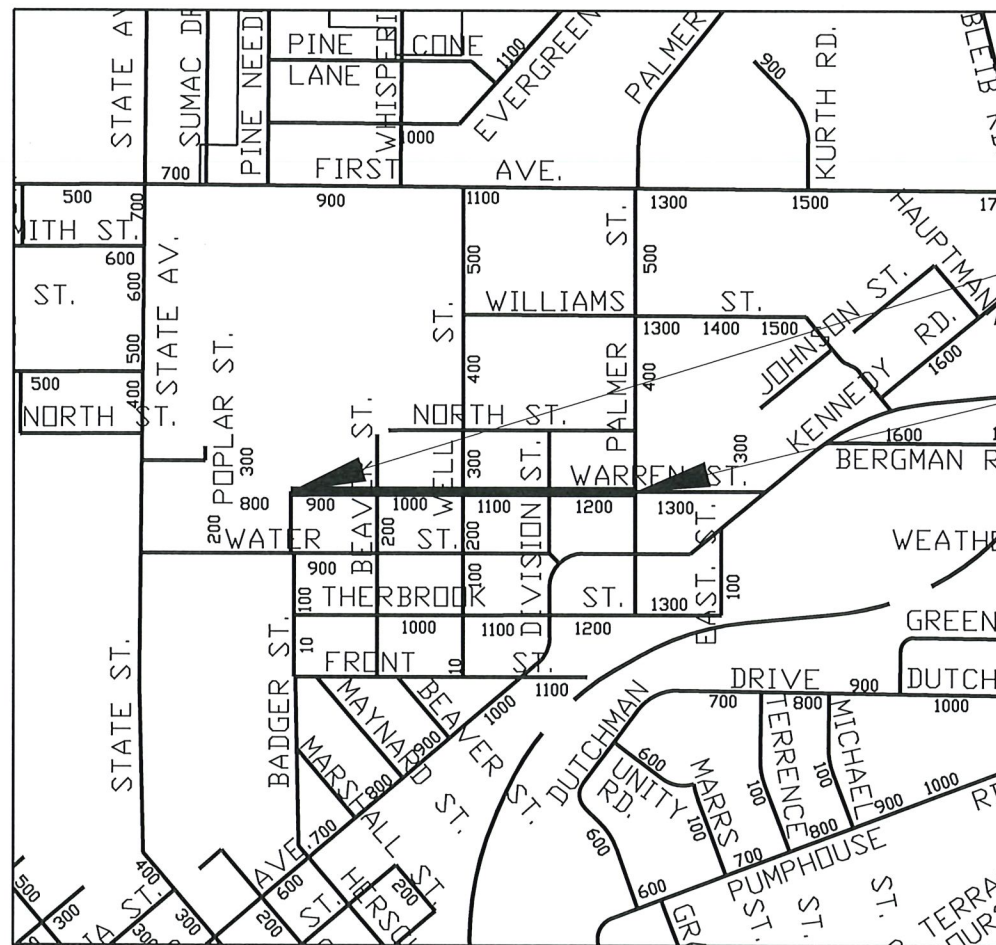


BEGIN PROJECT (WARREN ST)

STA 09+86.75

Y=133508.842  
X=173373.986

END PROJECT (WARREN ST)

STA 28+81.55

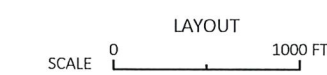

TOTAL NET LENGTH OF CENTERLINE = 0.359 MI

HORIZONTAL POSITIONS SHOWN ON THIS PLAN ARE WISCONSIN COORDINATE REFERENCE SYSTEM (WISCRS), CHIPPEWA NAD83 (2011), IN U.S. SURVEY FEET. POSITIONS SHOWN ARE GRID COORDINATES, GRID BEARINGS, AND GRID DISTANCES. GRID DISTANCES ARE THE SAME AS GROUND DISTANCES. ELEVATIONS ARE REFERENCED TO NAVD 88 (2018).

ORIGINAL PLANS PREPARED BY



DATE: 3/18/24


CITY OF CHIPPEWA FALLS

PREPARED BY

Surveyor	RUSS SCHEMENAUER
Designer	BILL MCELROY
Project Manager	BILL MCELROY


E




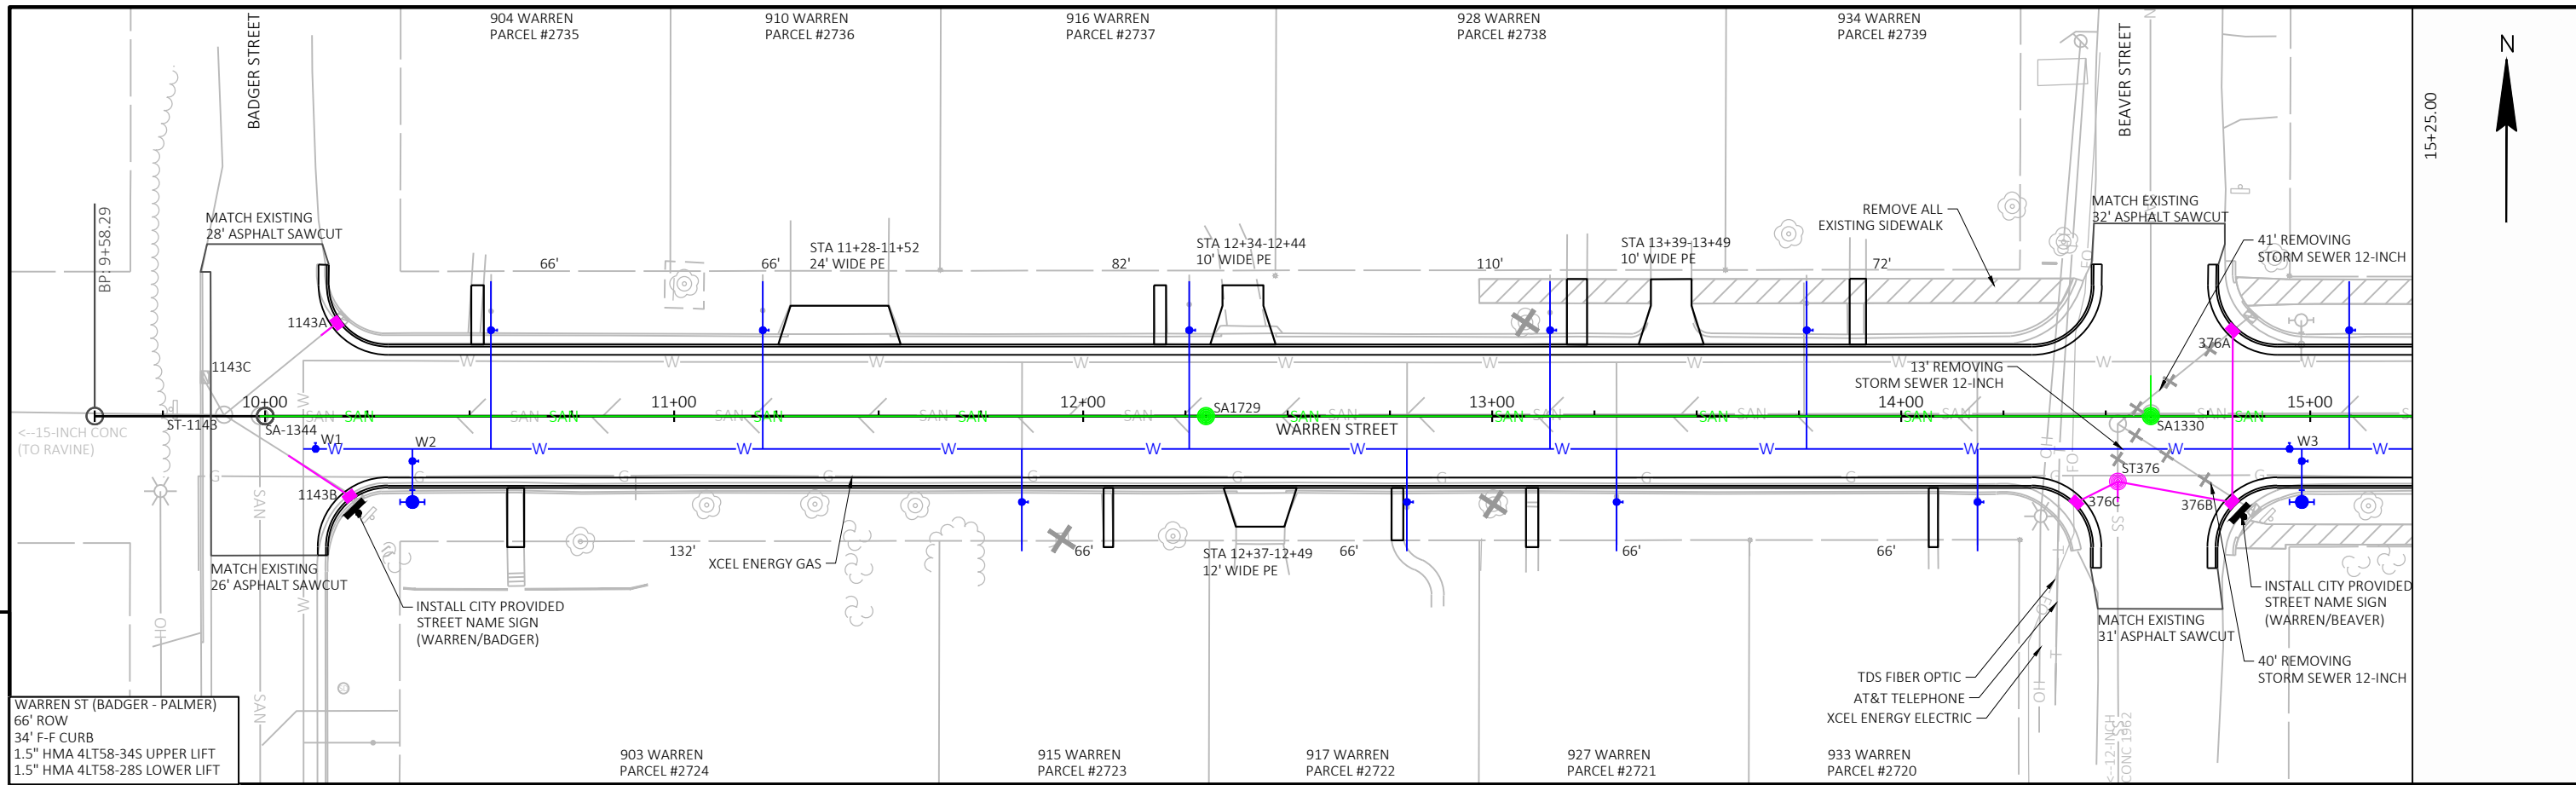


5  
 WARREN ST (BADGER - PALMER)  
 66' ROW  
 34' F-F CURB  
 1.5" HMA 4LT58-34S UPPER LIFT  
 1.5" HMA 4LT58-28S LOWER LIFT


5

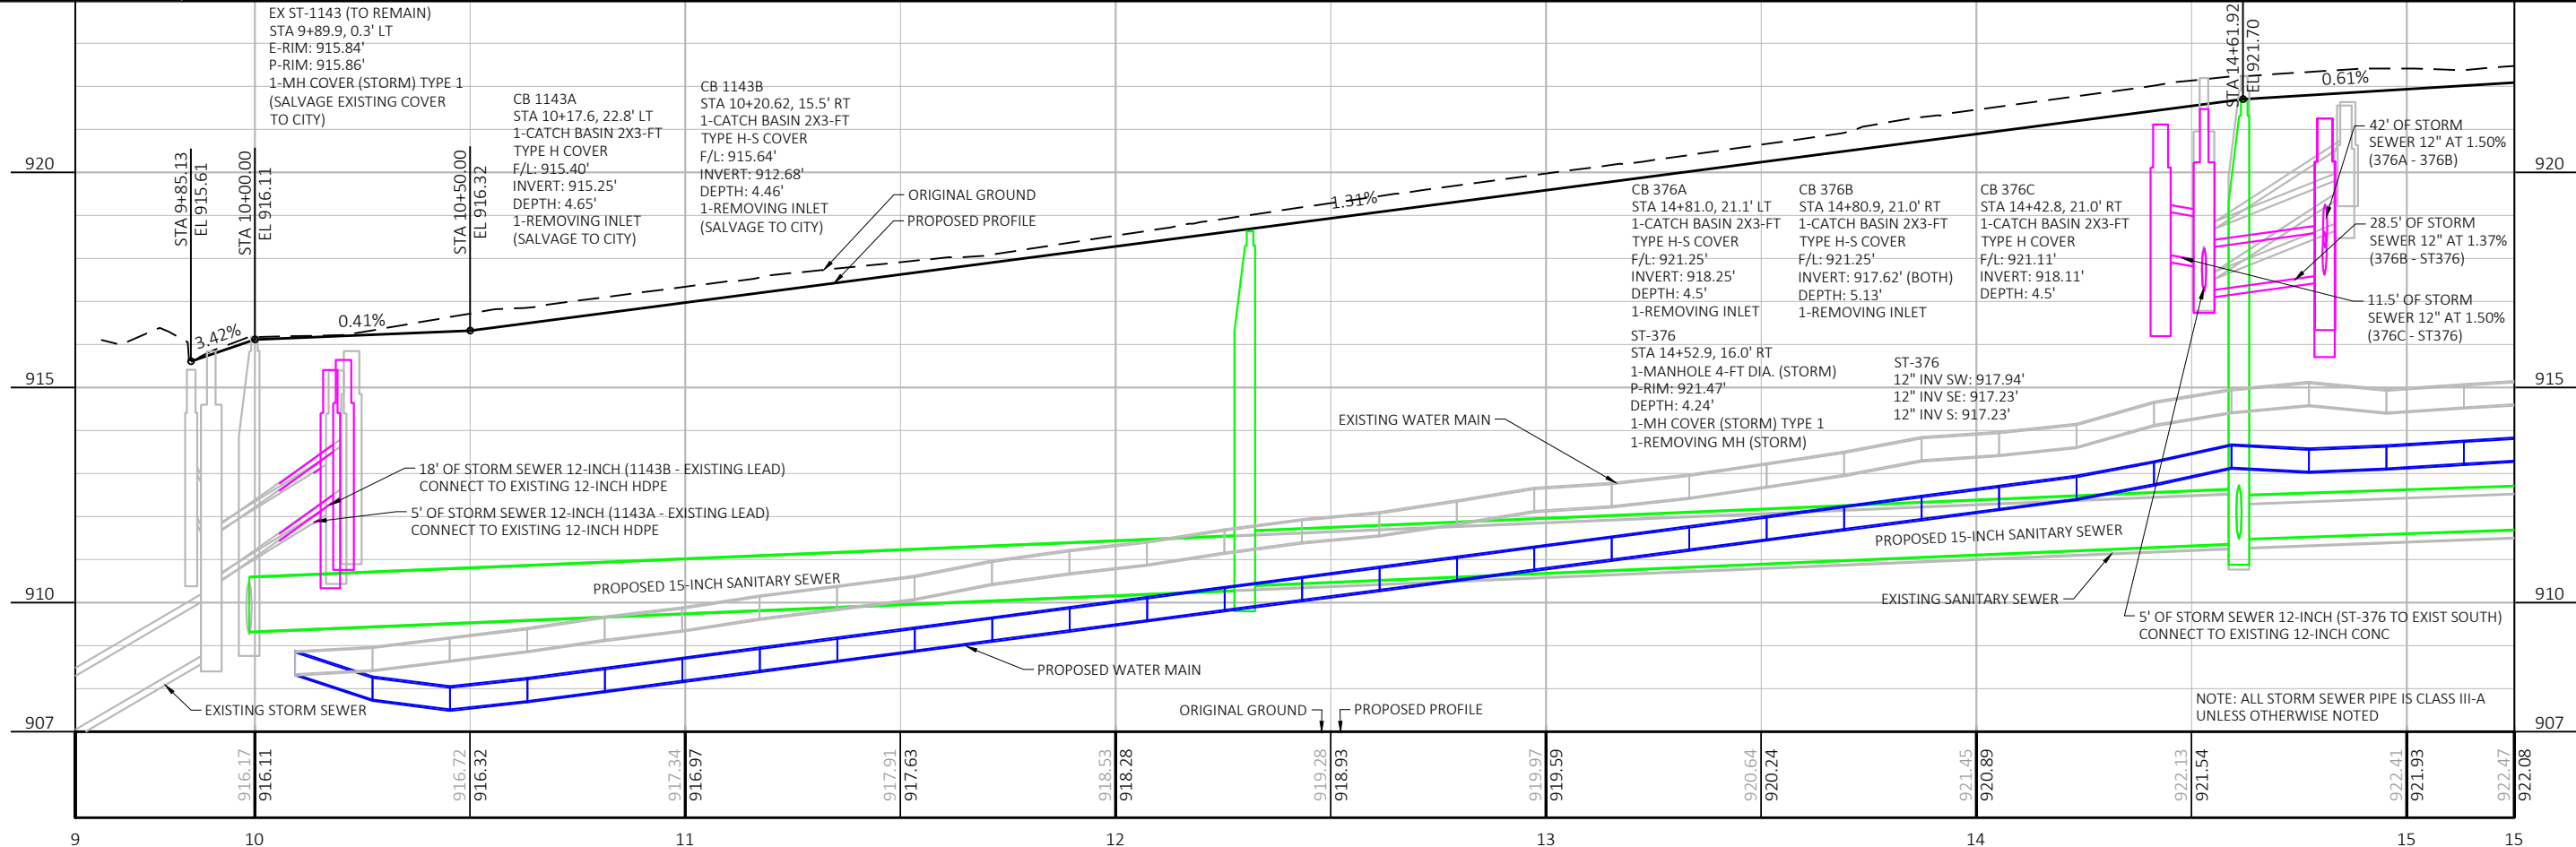


PROJECT NO: ---- HWY: WARREN STREET COUNTY: CHIPPEWA PLAN AND PROFILE: CENTERLINE AND STORM SEWER SHEET E

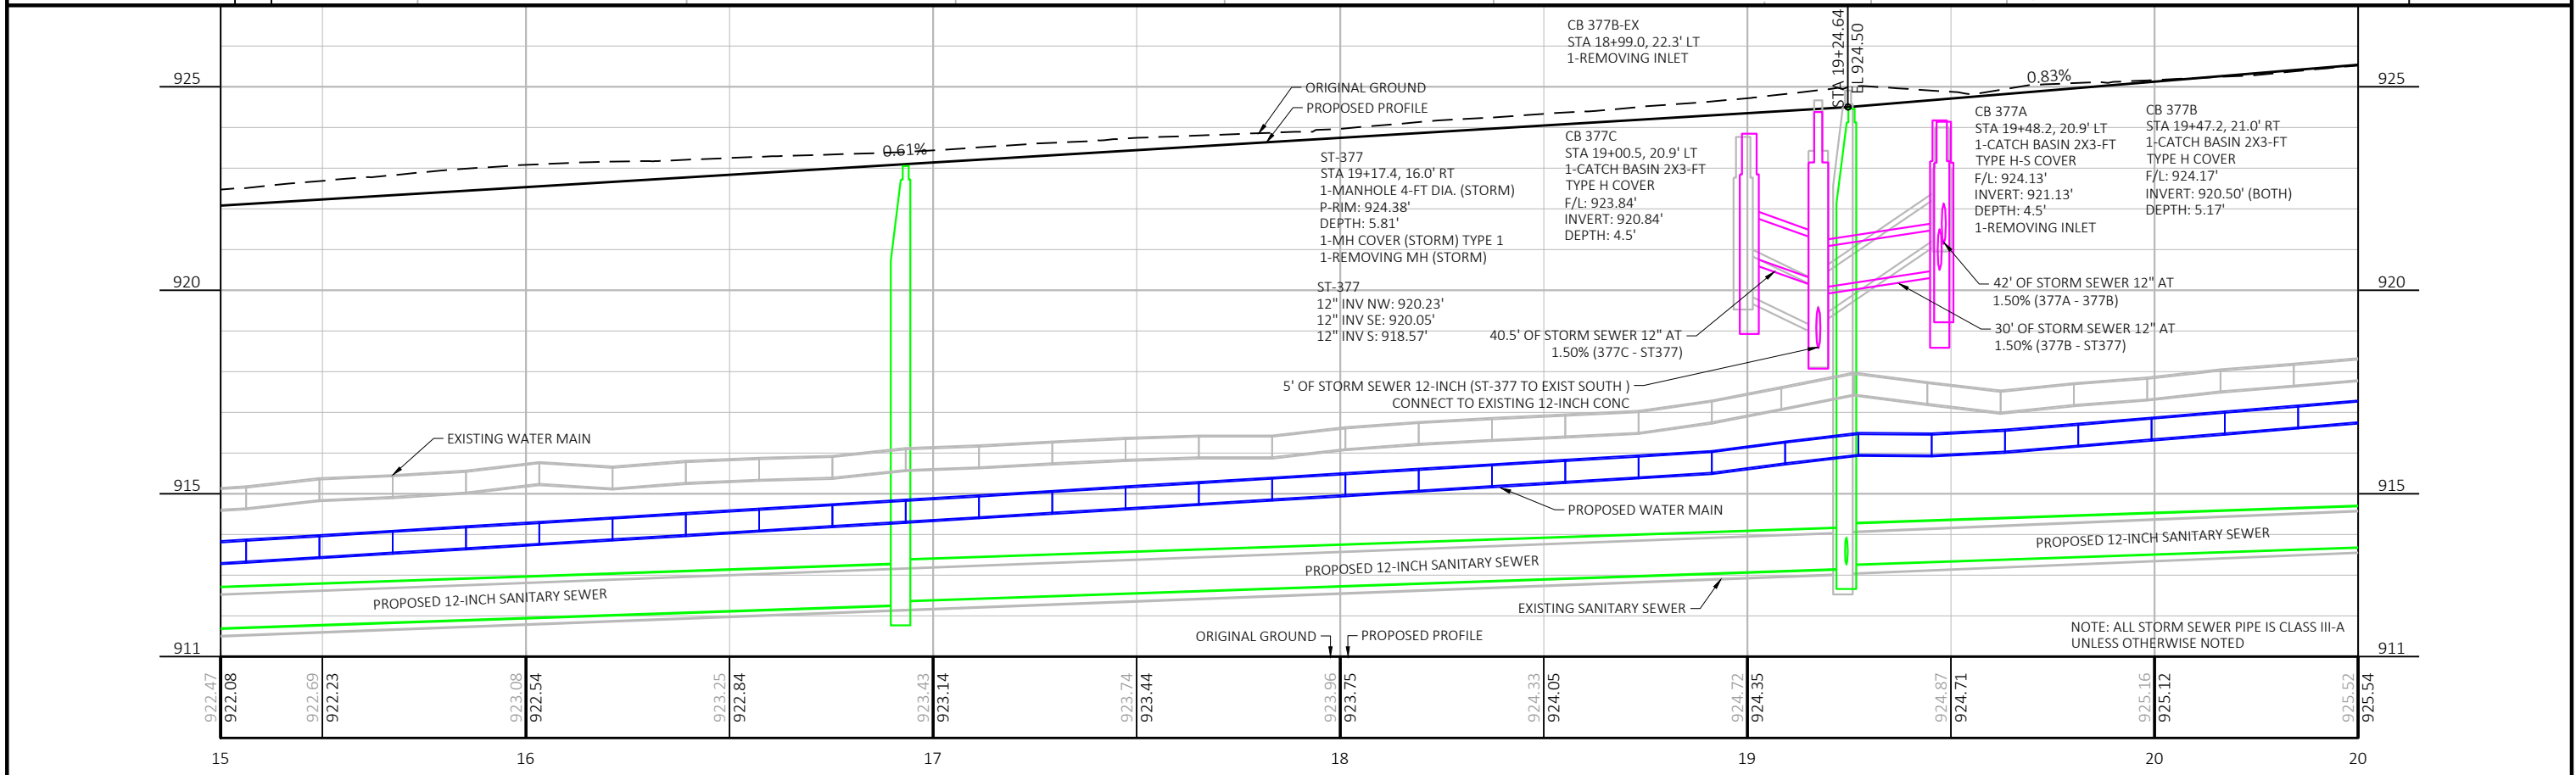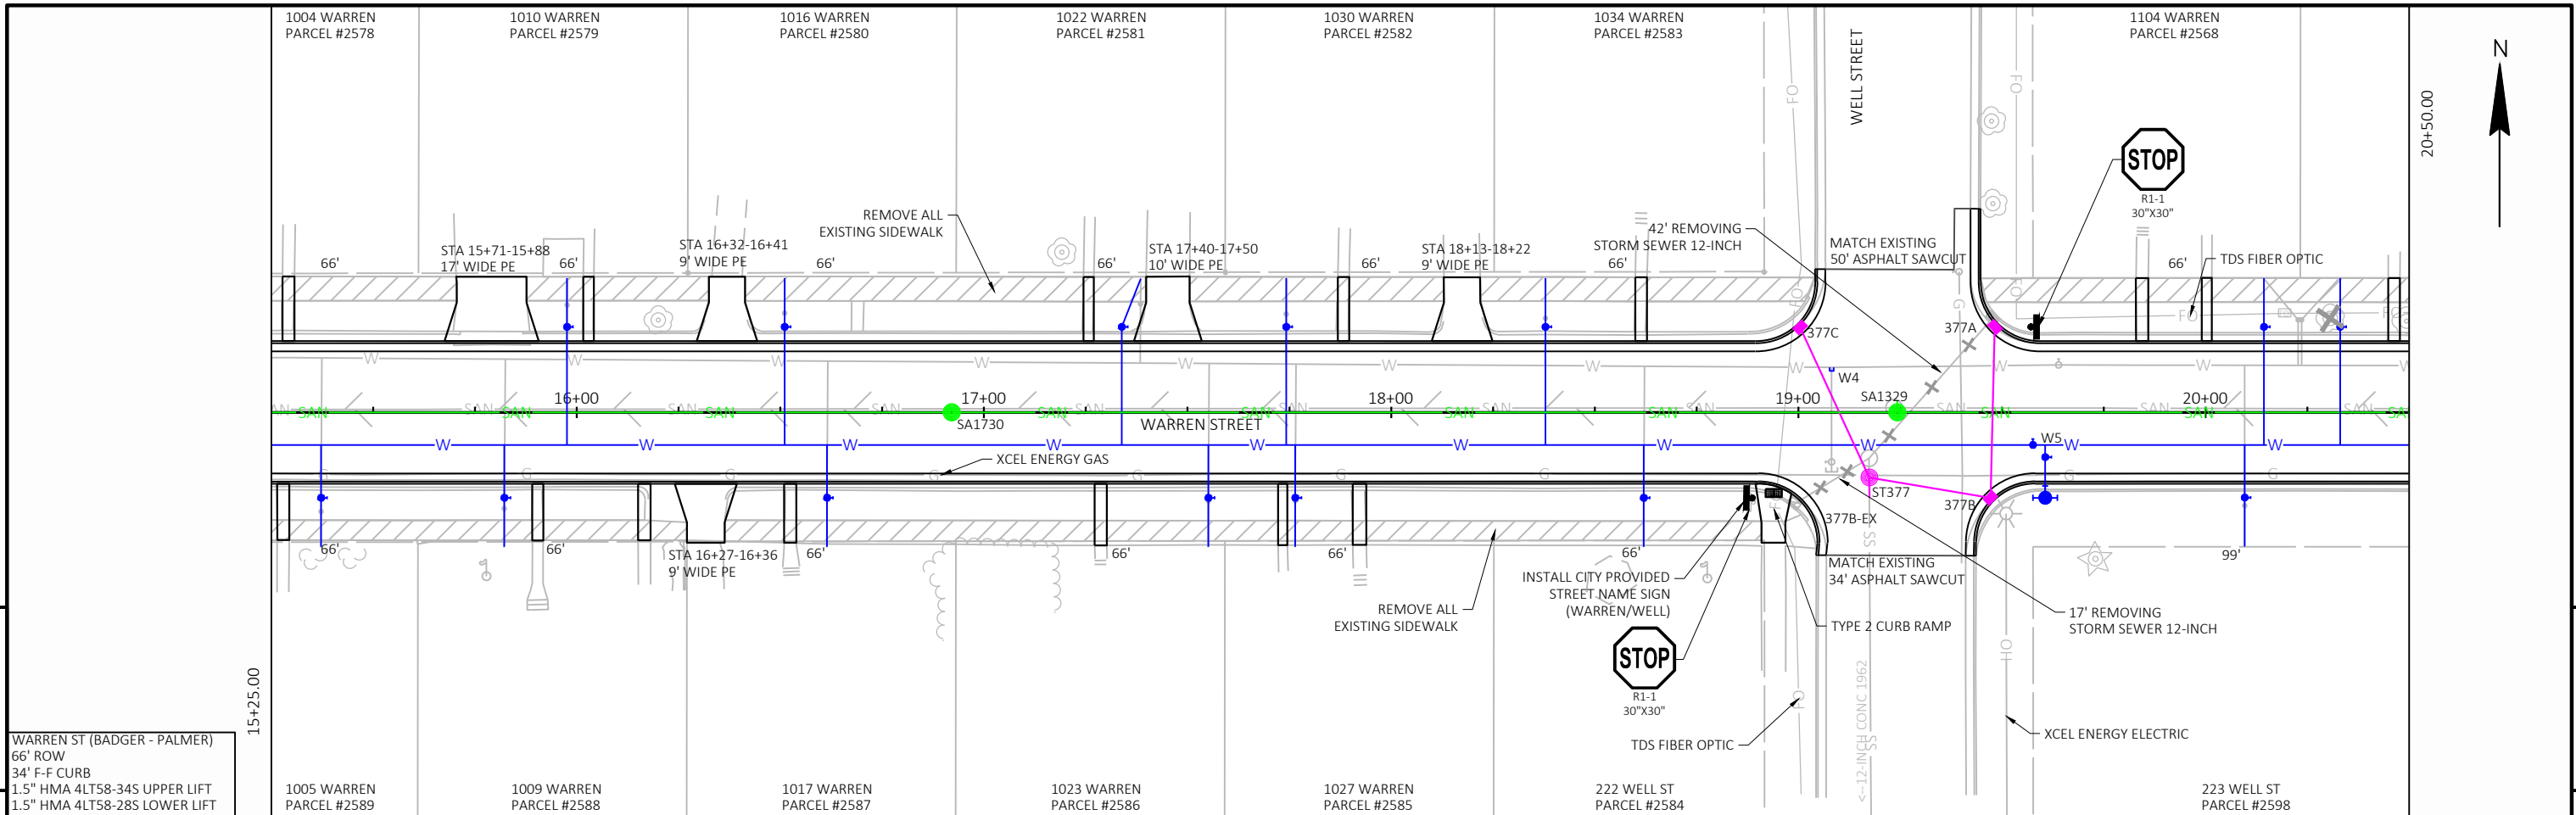

PROJECT NO: ----	HWY: WARREN STREET	COUNTY: CHIPPEWA	PLAN AND PROFILE: CENTERLINE AND STORM SEWER	SHEET: 5
------------------	--------------------	------------------	--	----------


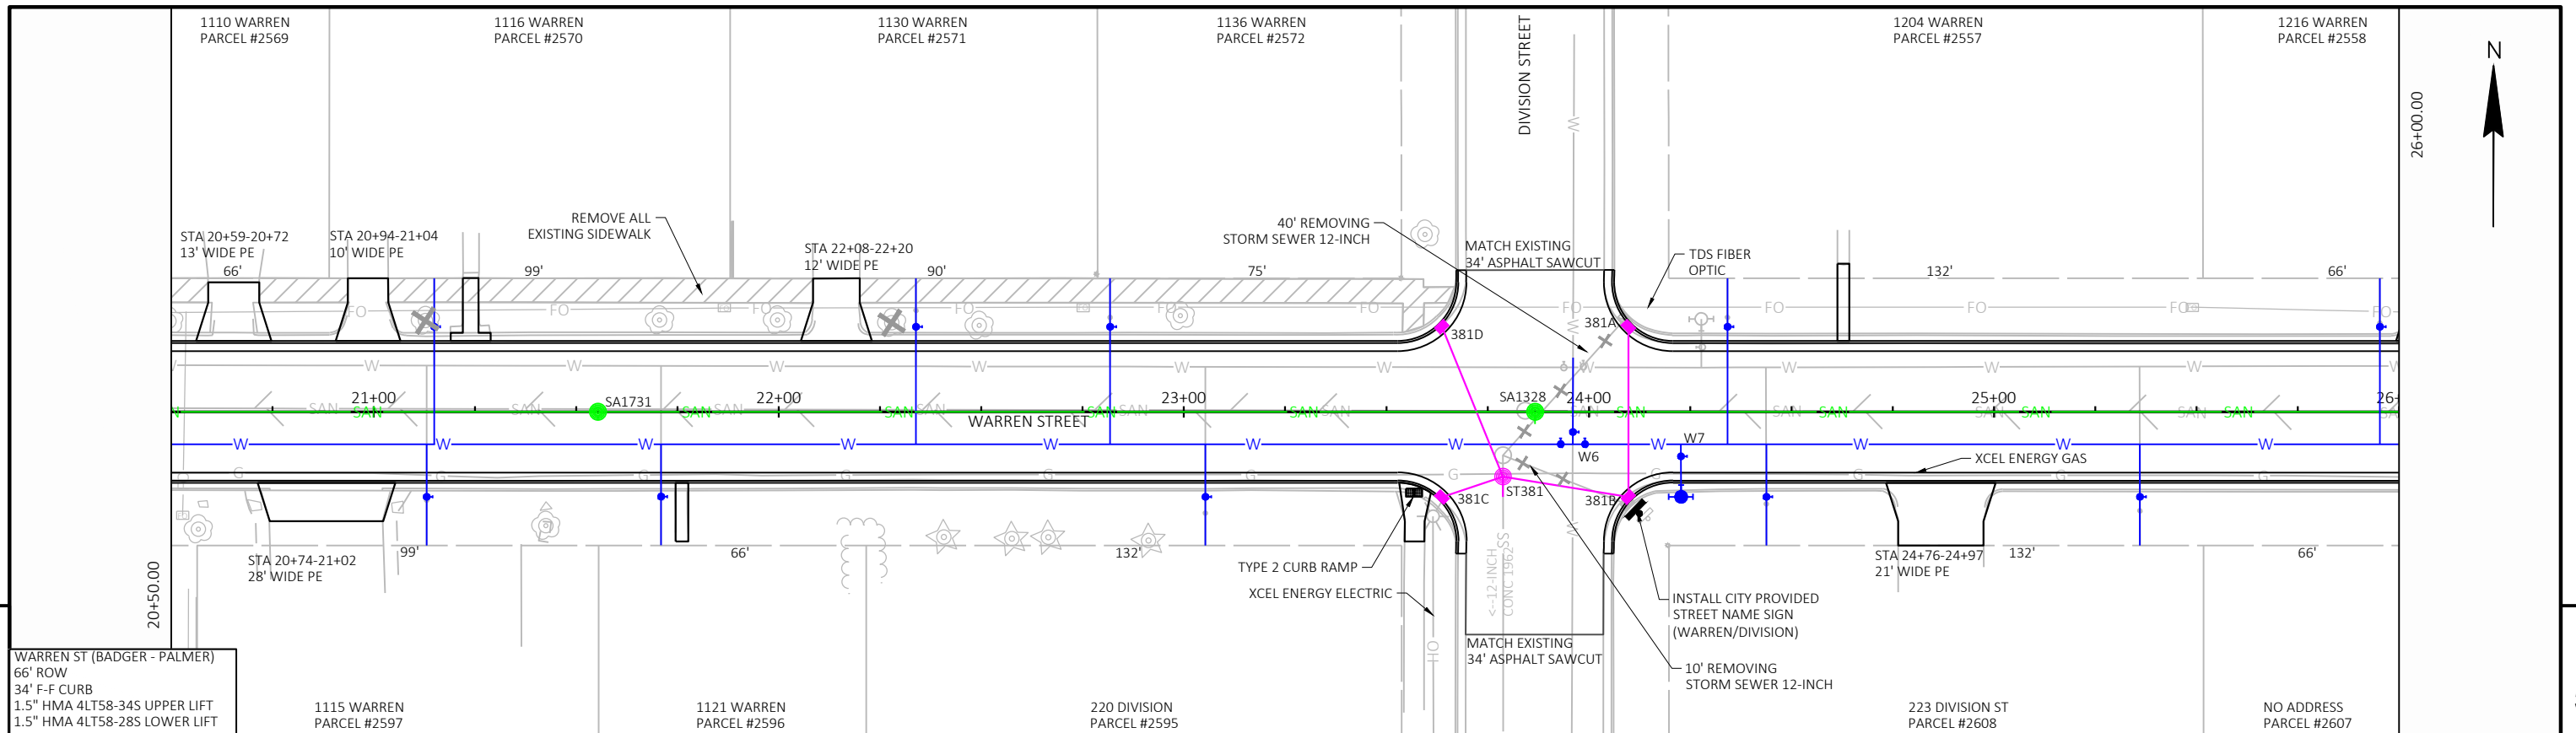


WARREN ST (BADGER - PALMER)  
 66' ROW  
 34' F-F CURB  
 1.5" HMA 4LT58-34S UPPER LIFT  
 1.5" HMA 4LT58-28S LOWER LIFT

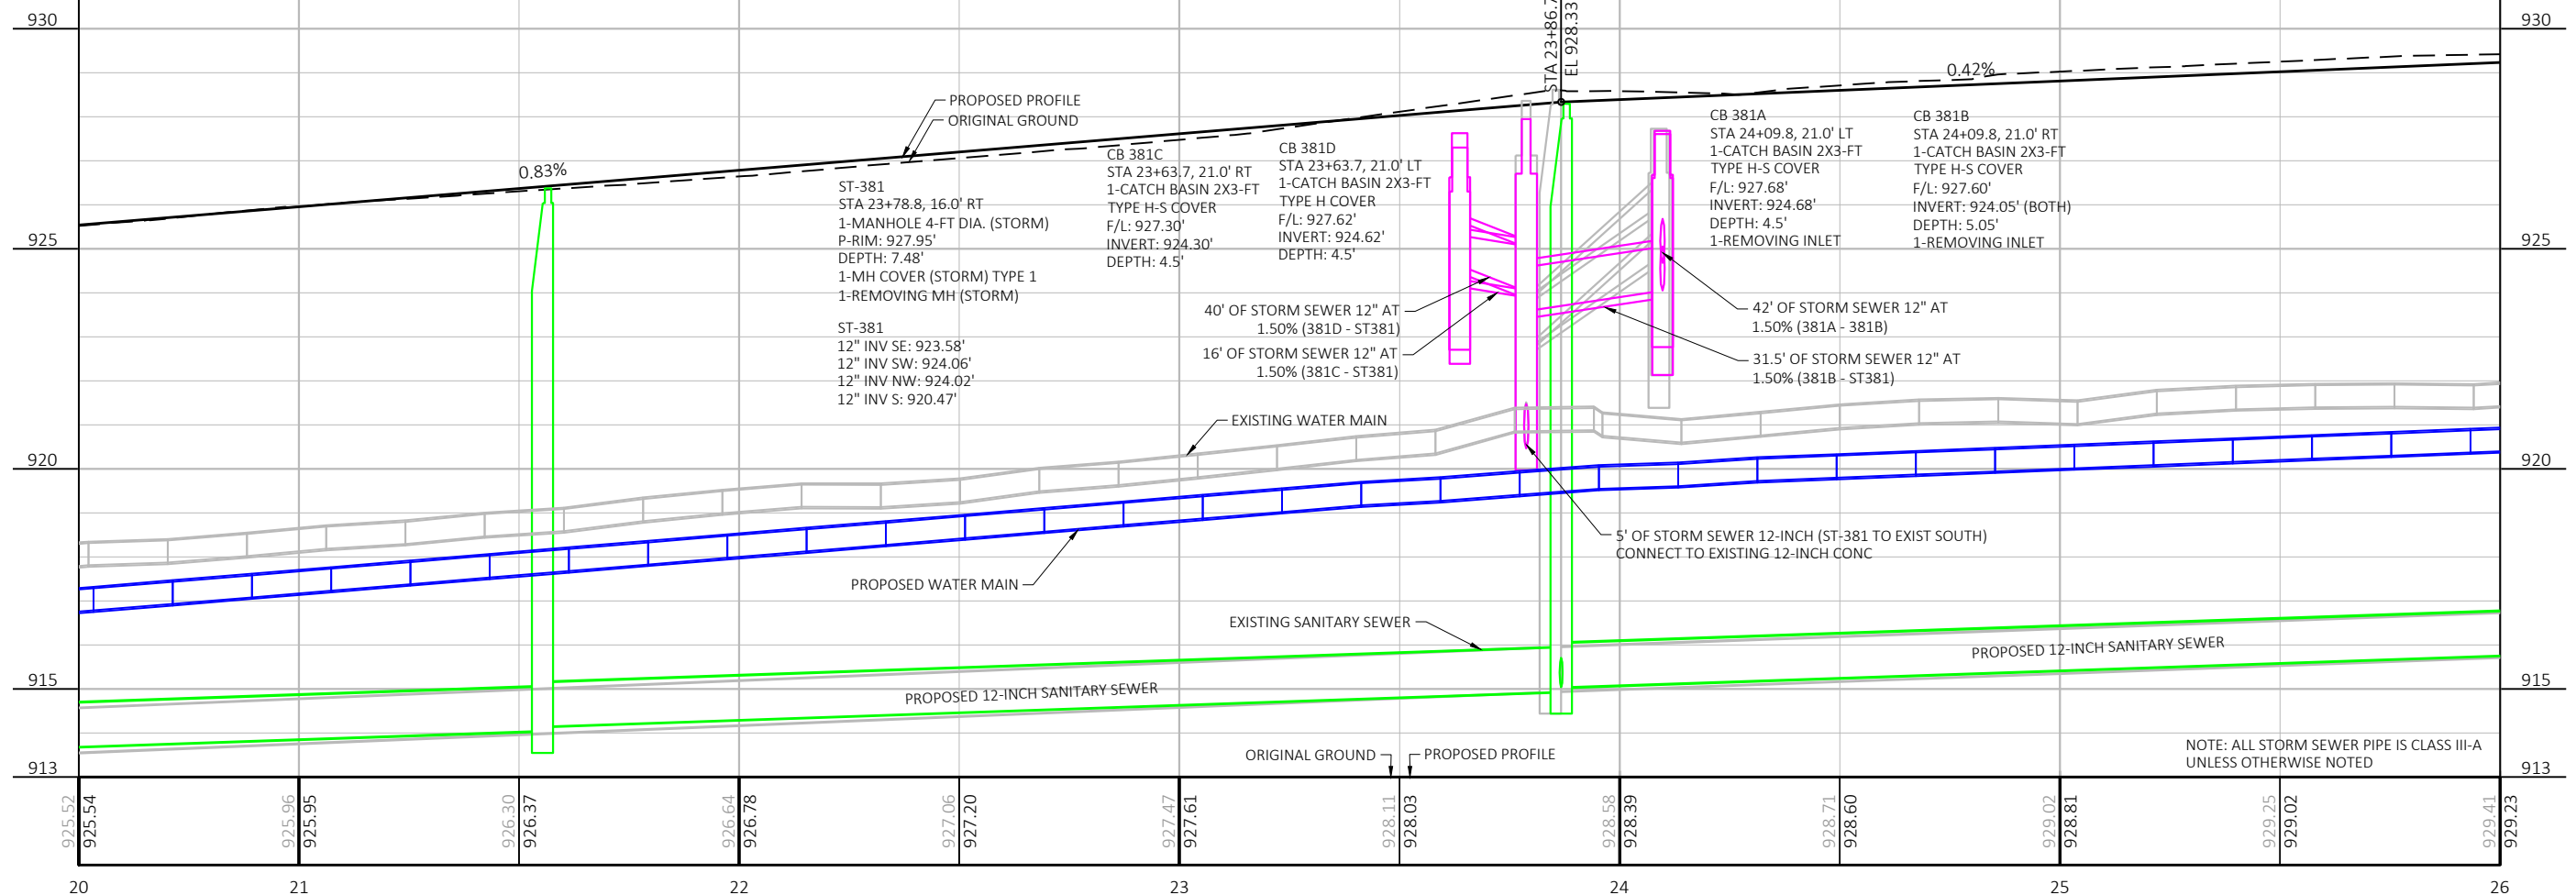

PROJECT NO: ---- HWY: WARREN STREET COUNTY: CHIPPEWA PLAN AND PROFILE: CENTERLINE AND STORM SEWER SHEET E





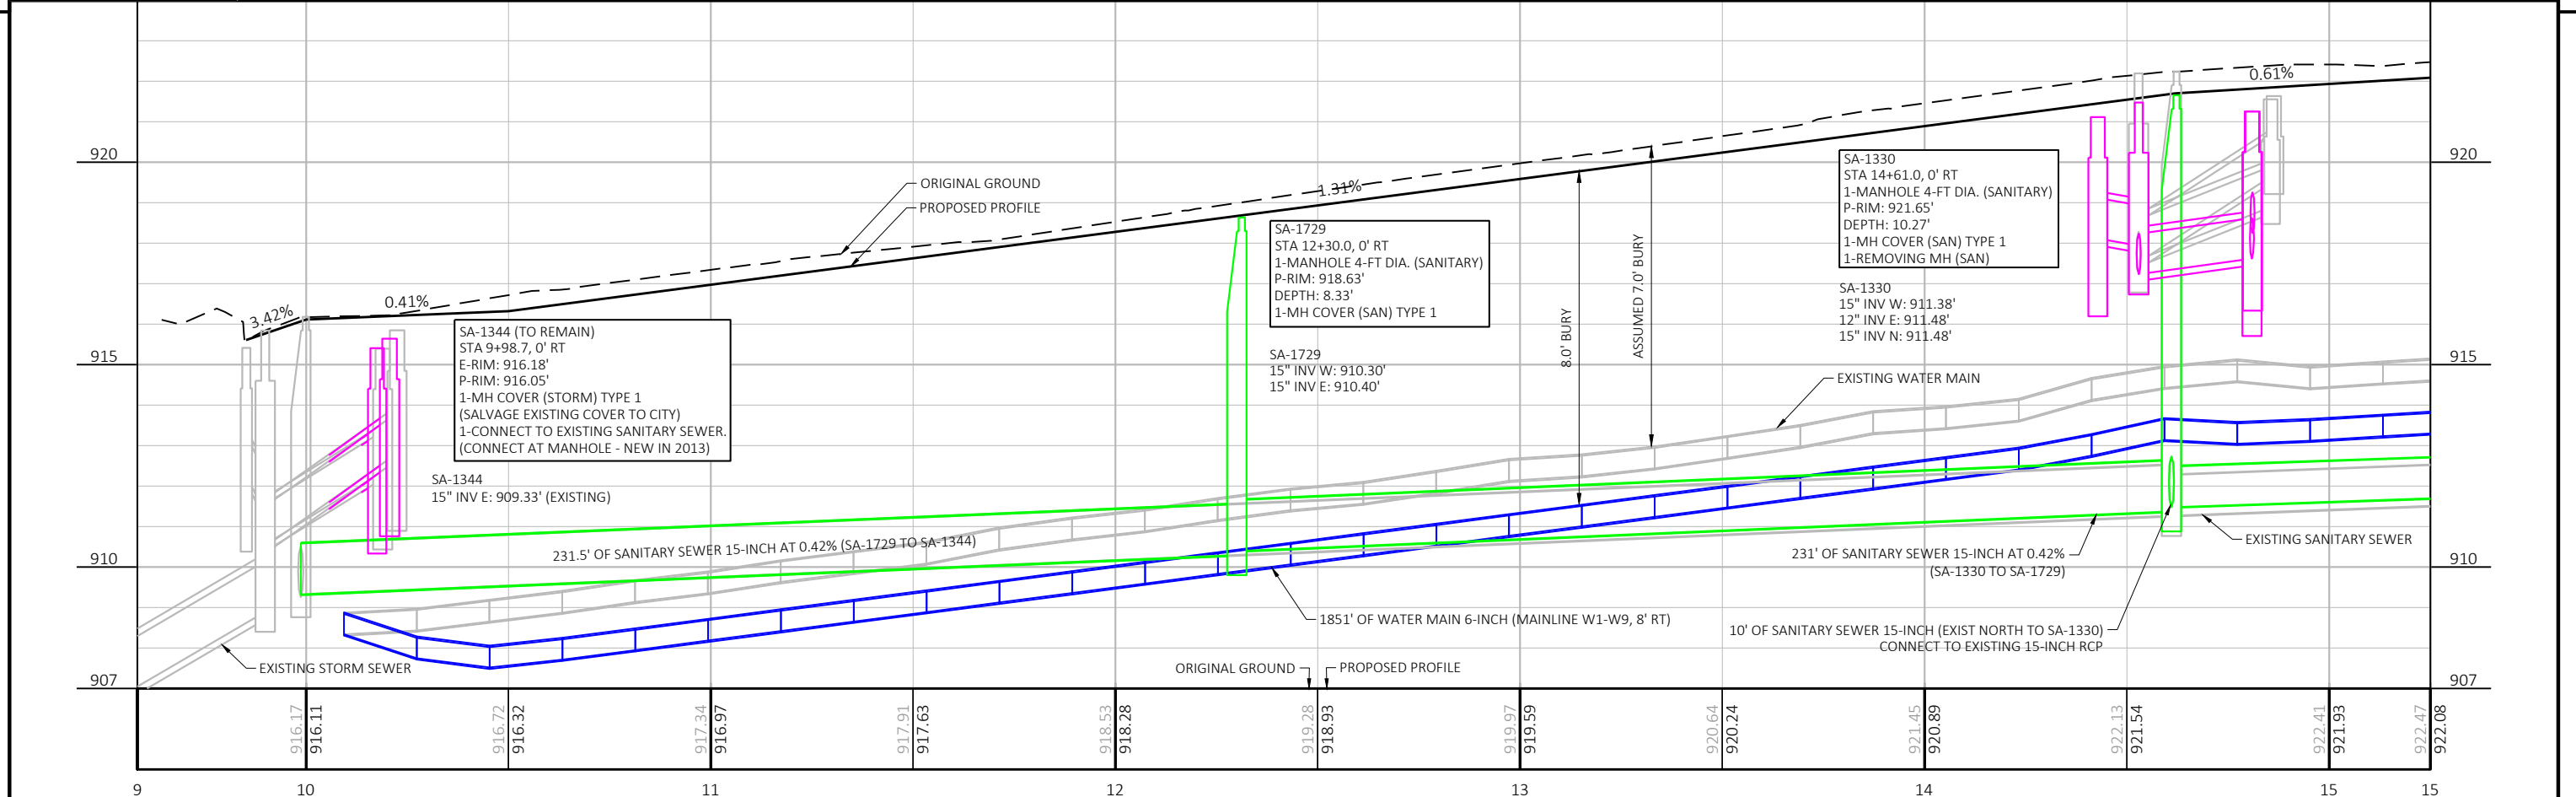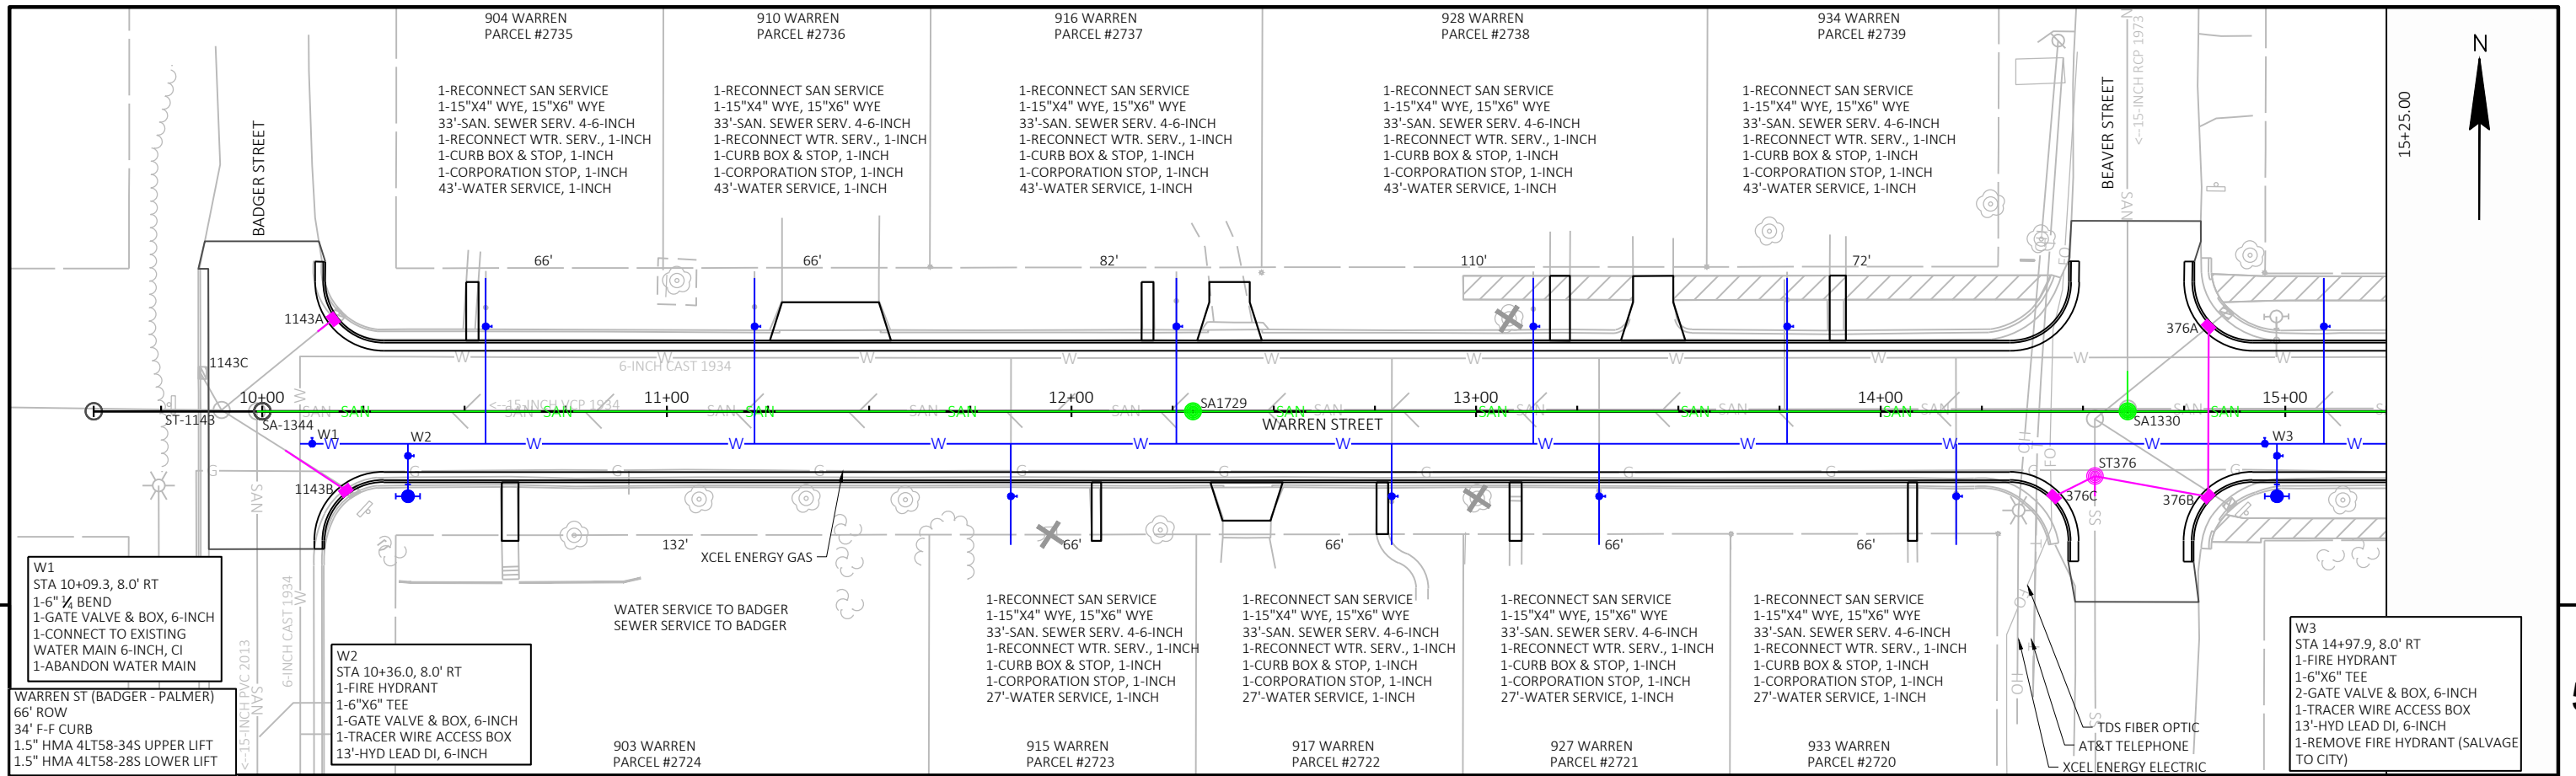

PROJECT NO: ----	HWY: WARREN STREET	COUNTY: CHIPPEWA	PLAN AND PROFILE: SANITARY AND WATER UTILITIES	SHEET	E
------------------	--------------------	------------------	--	-------	---





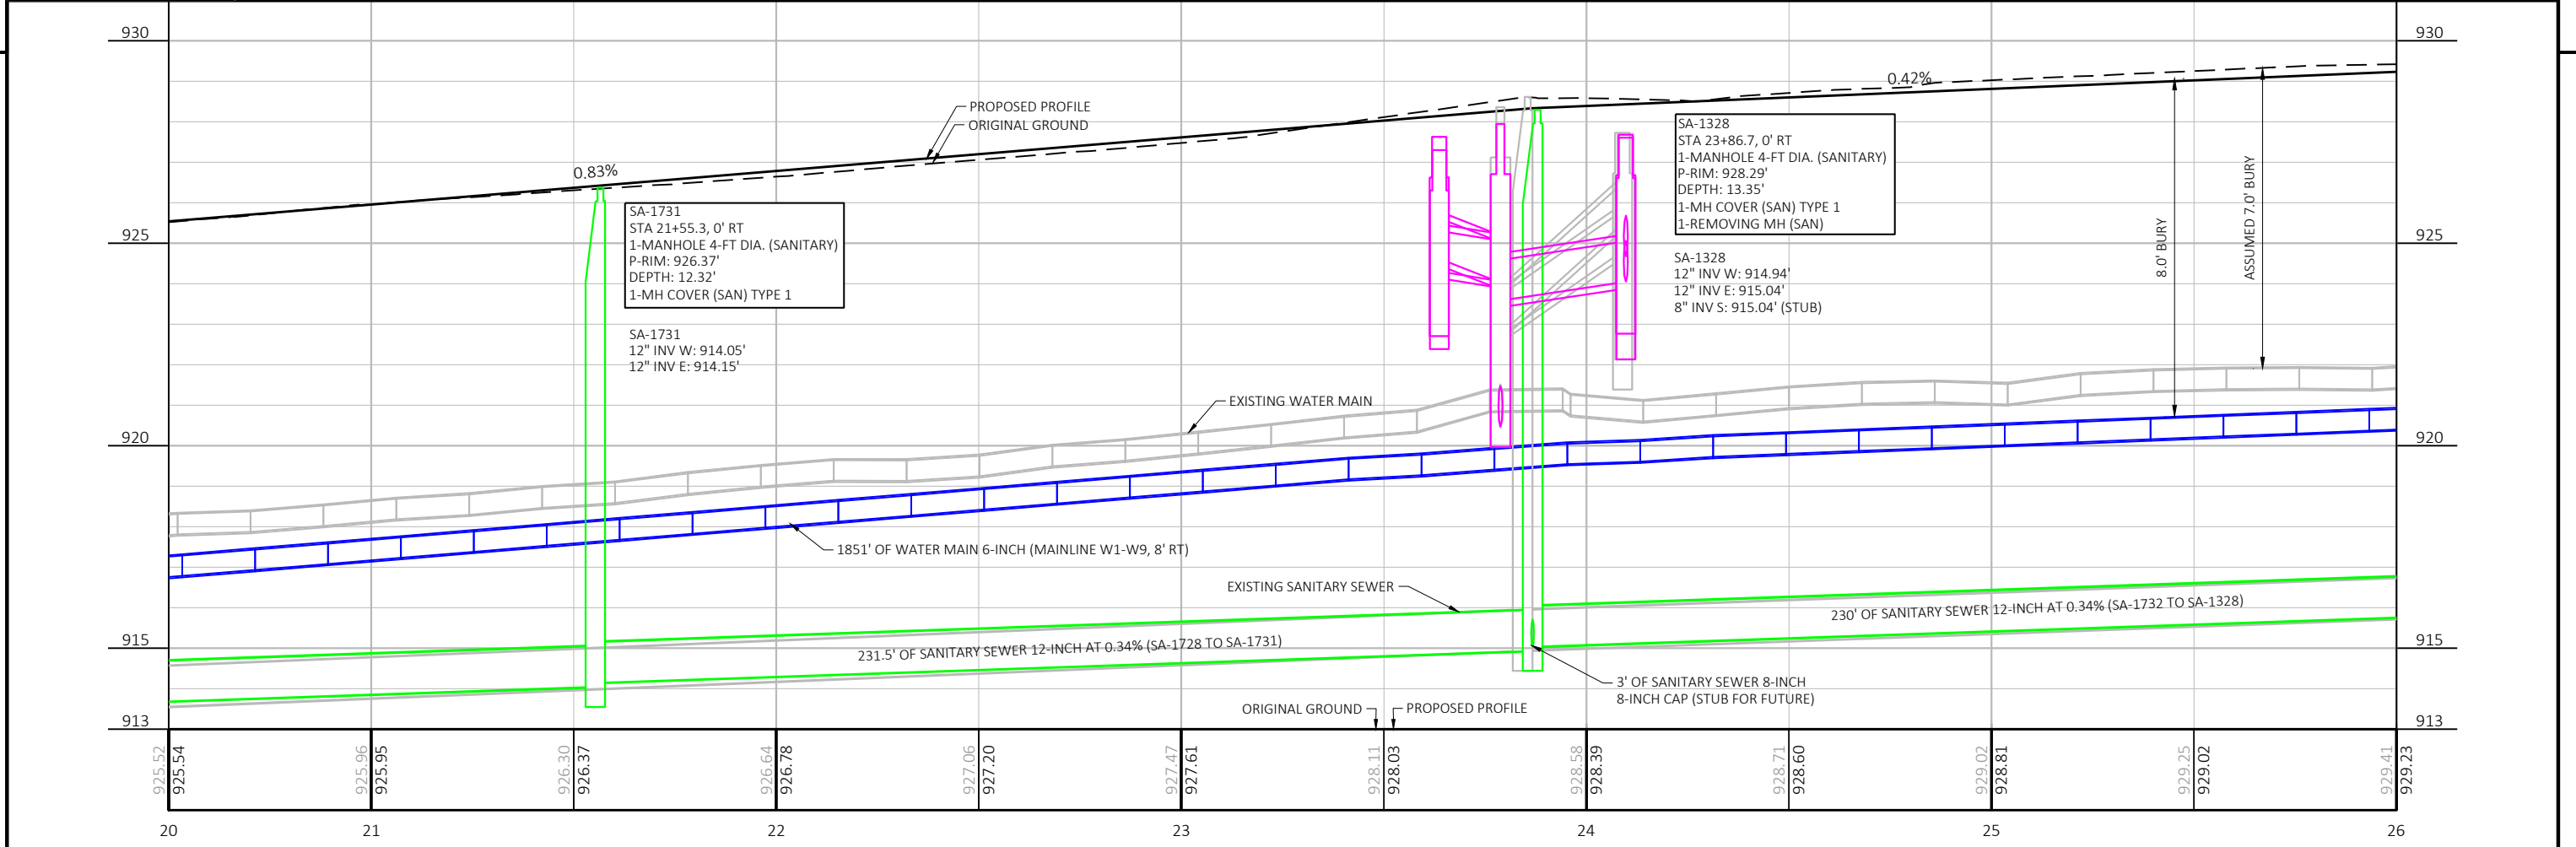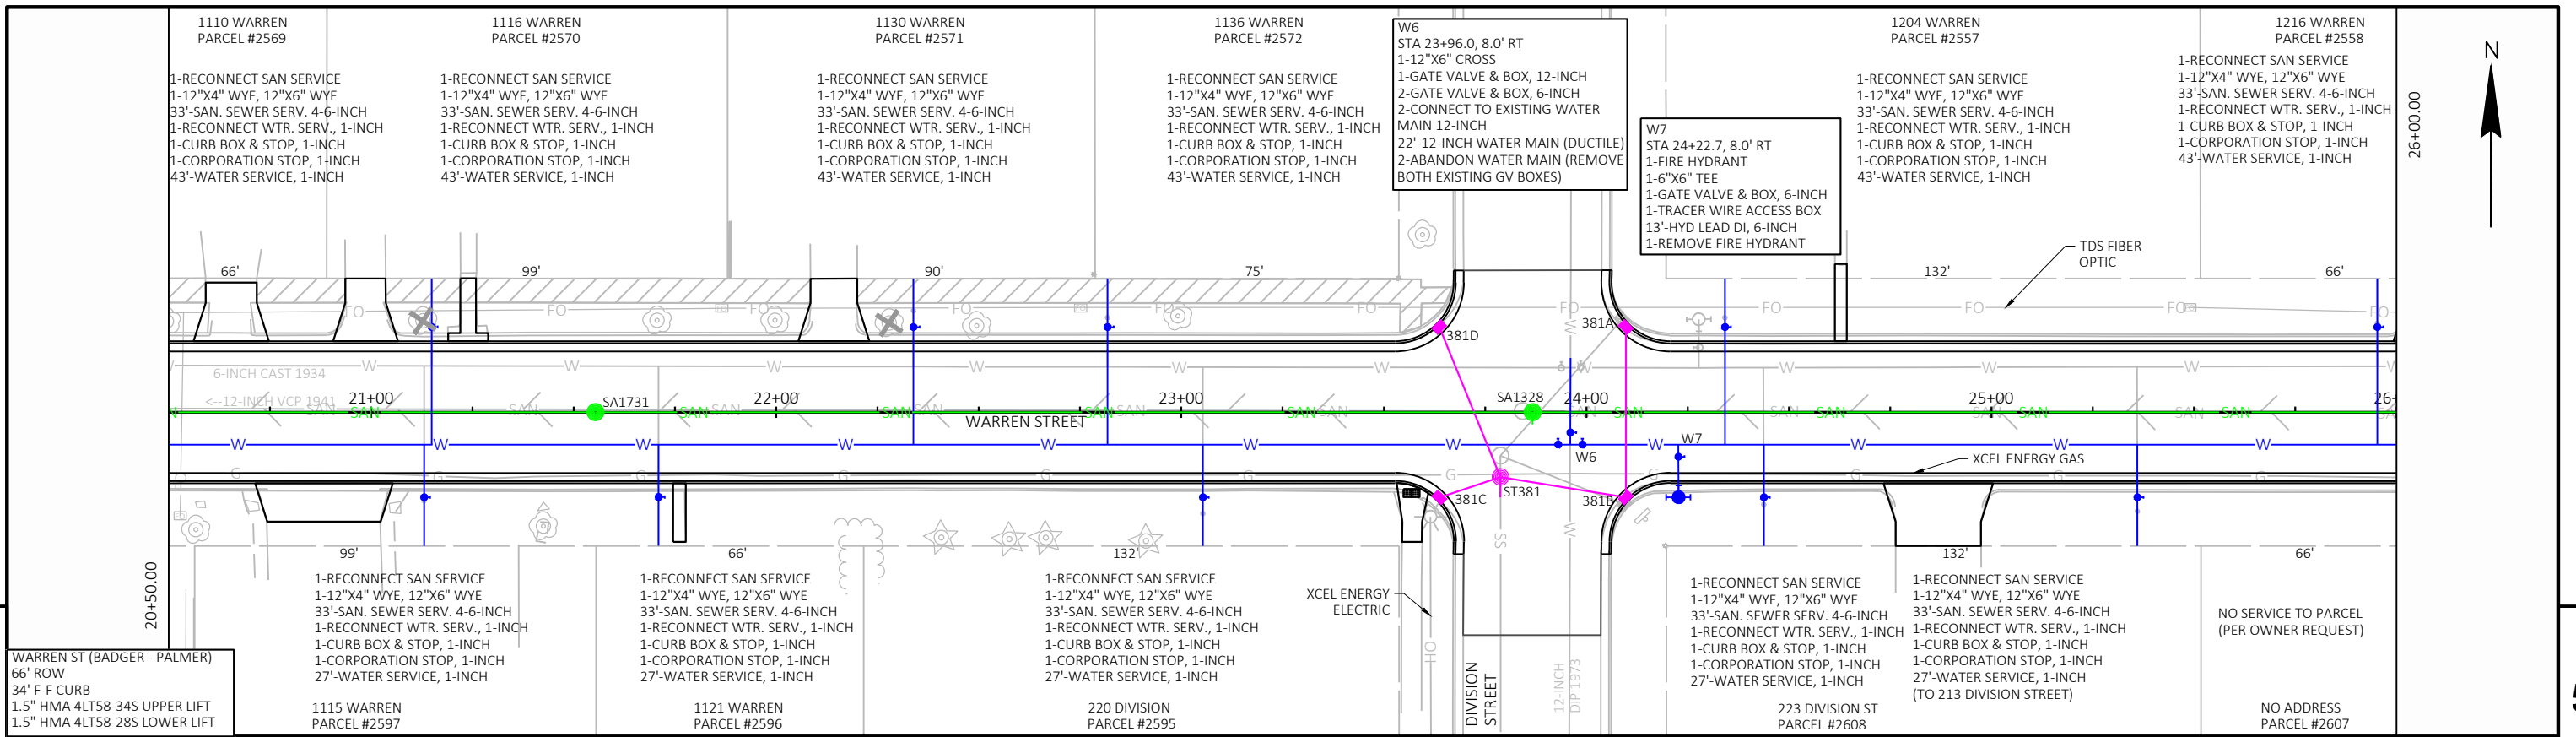

PROJECT NO: ----	HWY: WARREN STREET	COUNTY: CHIPPEWA	PLAN AND PROFILE: SANITARY AND WATER UTILITIES	SHEET	E
------------------	--------------------	------------------	--	-------	---

